

STUDIO CALLAGHAN SHALL HAVE NO RESPONSIBILITY FOR ANY USE MADE OF THIS DOCUMENT OTHER THAN FOR THAT WHICH IT WAS PREPARED AND ISSUED



ALL DIMENSIONS SHOULD BE CHECKED ON SITE.

ANY DRAWING ERRORS OR DIVERGENCES SHOULD BE BROUGHT TO THE ATTENTION OF STUDIO CALLAGHAN AT THE ADDRESS SHOWN BELOW.


NOTES

TH - TOP HUNG

- ① Double glazed W20 mild steel window powder coated mid grey with new precast concrete cill to match existing
- ① Double glazed W20 mild steel window powder coated mid grey with existing cill repaired where necessary
- ① Mild steel door powder coated mid grey
- ① Screen to shield plant units
- ② Plant area comprising 5 no. outside units and 2 no. intake/extract grilles
- ③ Rainwater collector from roof above for watering terrace plants
- ④ Mild Steel Handrail
- ⑤ Air intake/extract grille
- ⑥ New coping to match existing
- ⑦ Cast Iron SVP Painted Black
- ⑧ Cast Iron RWP Painted Black
- ⑨ Stainless Steel Flue
- ⑩ Existing RWP
- ⑪ SS Side Screen Gate
- ⑫ SS Side Screen
- ⑬ Paving or Decking to terrace
- ⑭ Double glazed window with softwood frame painted white
- ⑮ Bituminous felt roof covering
- ⑯ Solar shade mild steel painted mid grey
- ⑰ Planted screen comprising SS cables spanning between SS angles
- ⑱ Glazed sliding entrance door
- ⑲ Glazed entrance canopy on mild steel supports powder coated mid grey
- ⑳ Existing coping level
- ㉑ Brick infill to parapet to match existing
- ㉒ Bituminous felt covering to temporary lift shaft cover
- ㉓ Timber external door painted white
- ㉔ Tree to match species in Stannary Street
- ㉕ Existing gantry
- ㉖ Existing timber door painted grey
- ㉗ Ventilation brick
- ㉘ Recessed luminaires fluorescent lamp

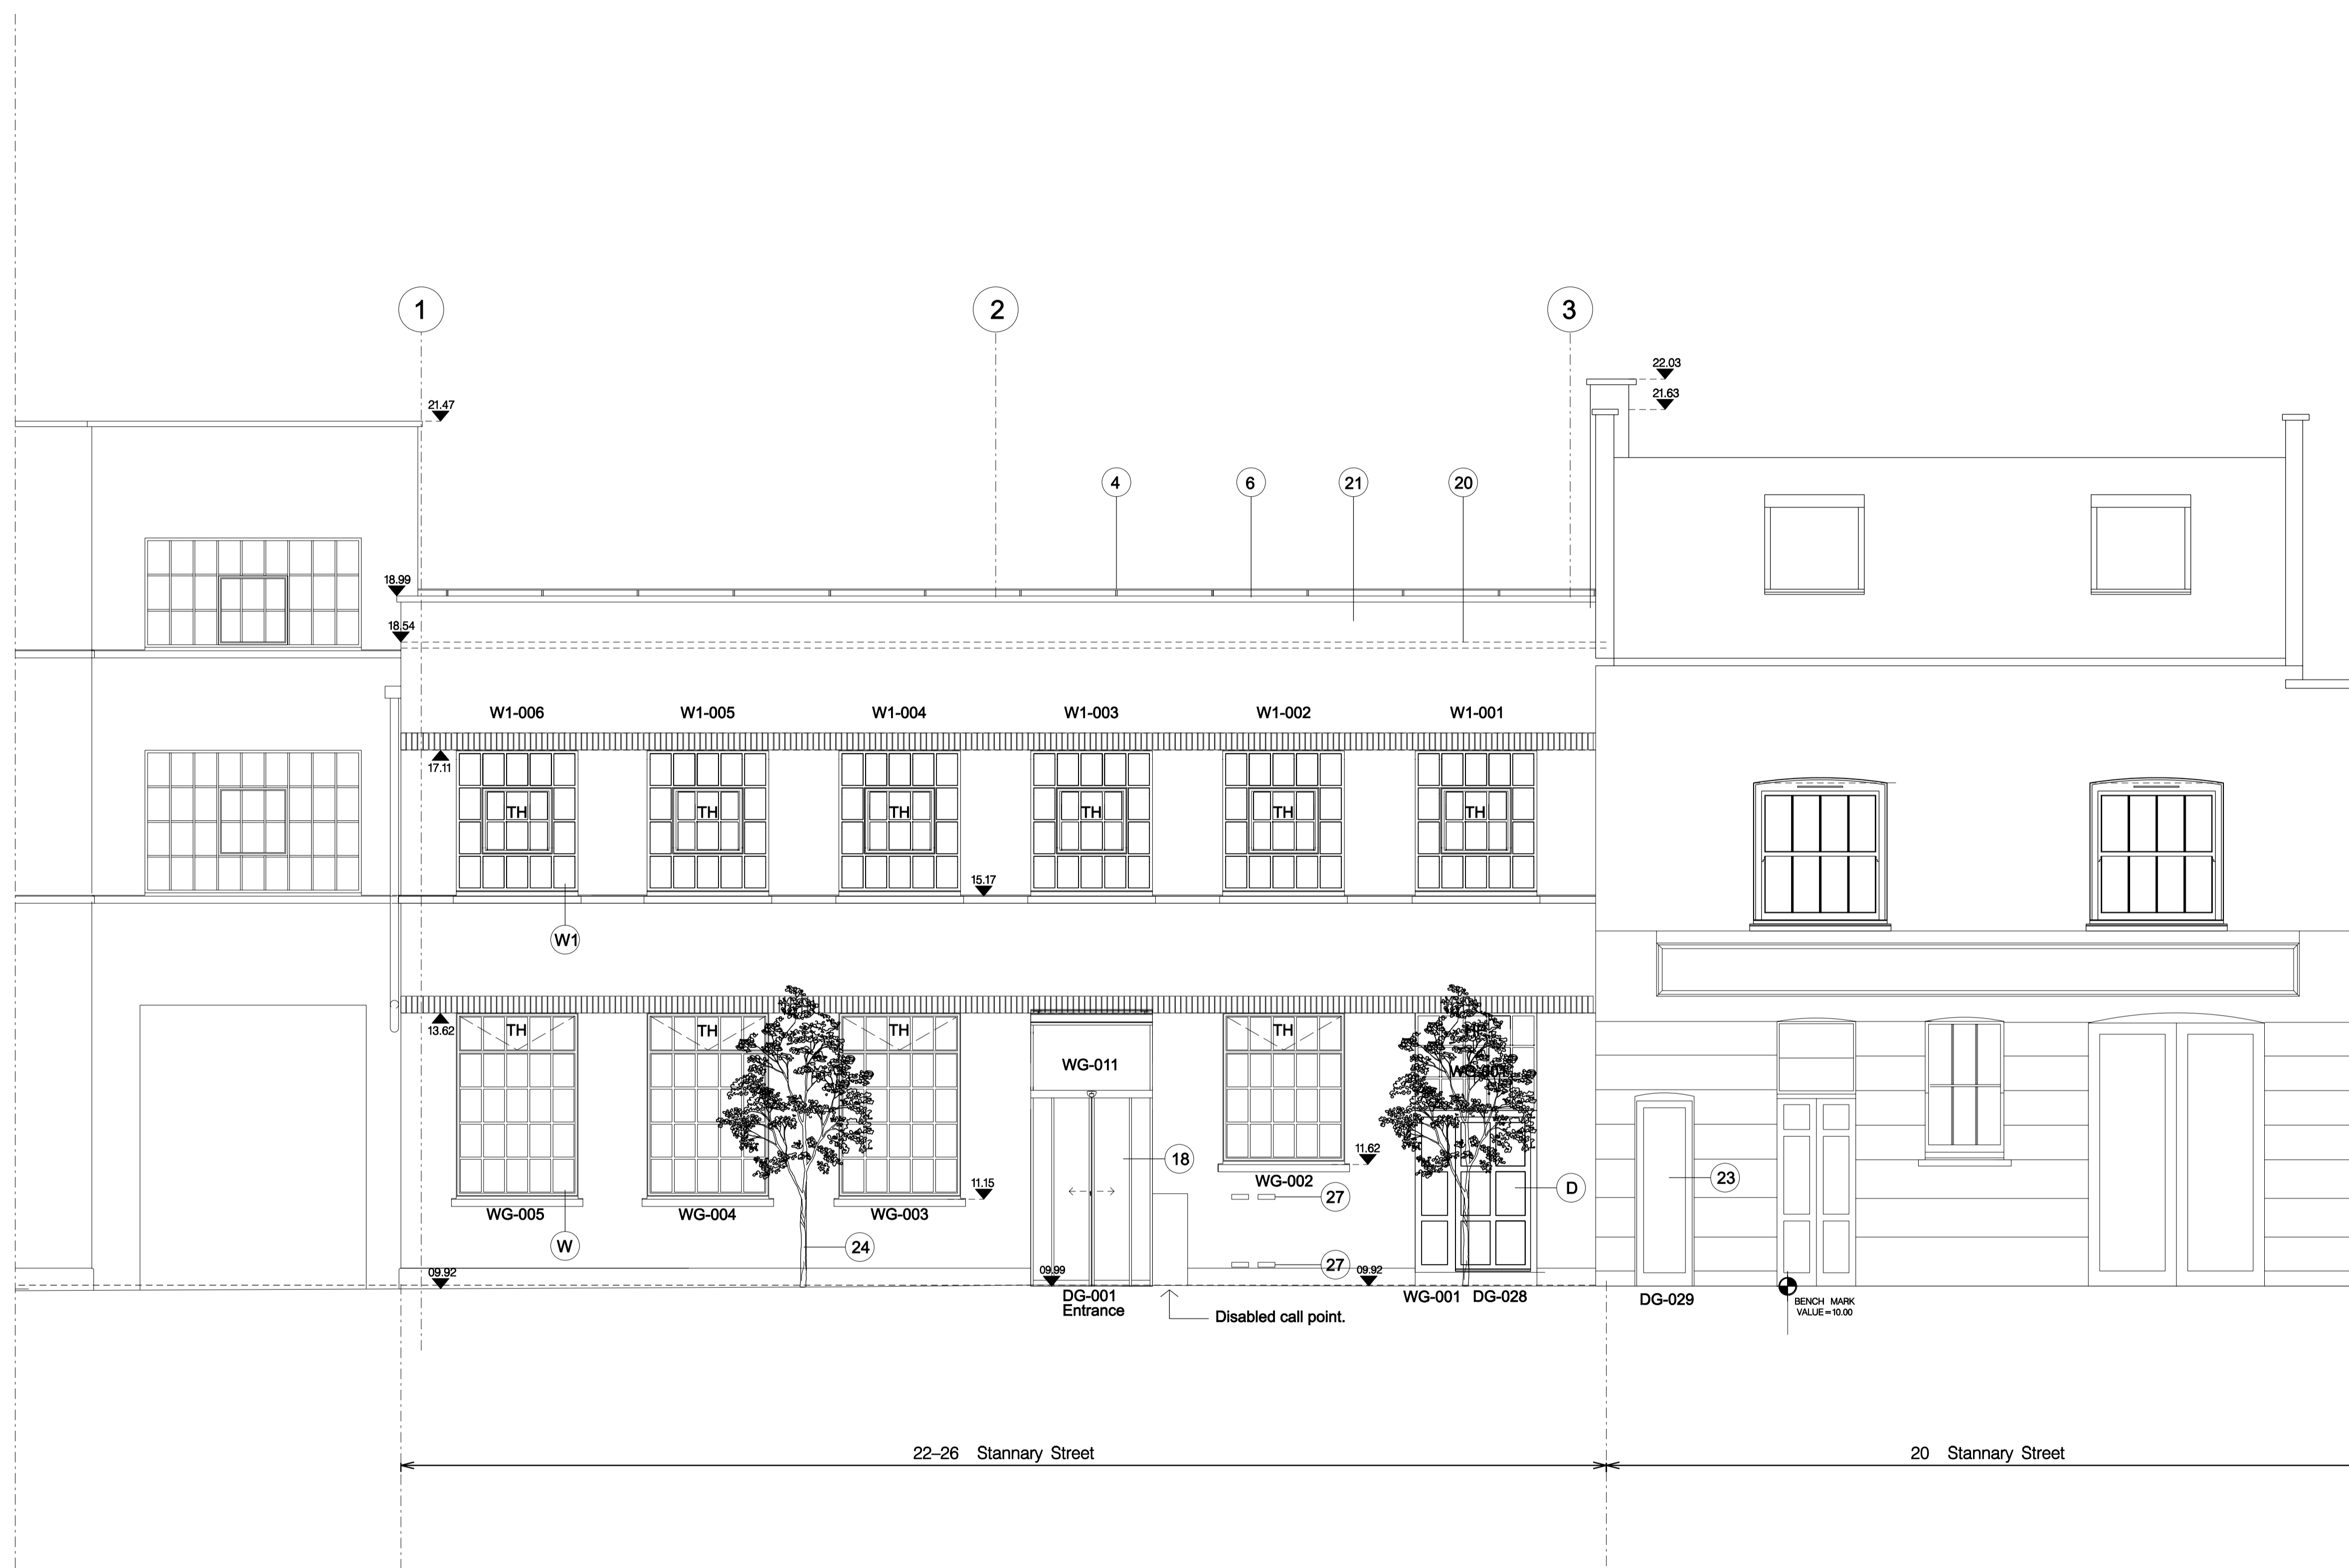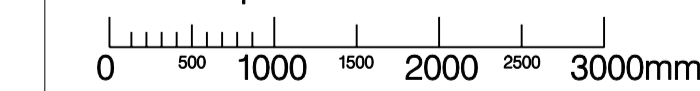

Detail 01
North west elevation proposed

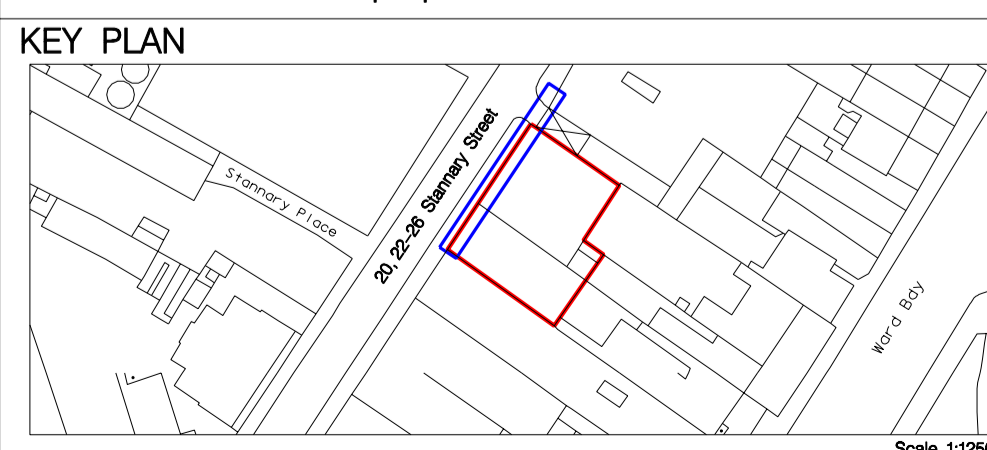

A / window changed to top hung; WG-01 amended; DG-029 added; levels added from: Floorman; Client's survey
 B / Door DG-029 relocated; Disabled call point added.
 C / Updated for planning; DG-001 + DG-028 amended
 D / Ventilation bricks added below WG-002, DG-028 updated; scale added, scale note removed.
 Drawing updated for planning

REVISION / DESCRIPTION	DRAWN	CHECKED	DATE	REVISION / DESCRIPTION	DRAWN	CHECKED	DATE	REVISION / DESCRIPTION	DRAWN	CHECKED	DATE
			18/10/06								
			11/01/07								
			12/01/07								
			28/01/07								

CLIENT
Health Professions Council

studio callaghan
 Architects, Designers
 141 Kennington Park Road
 London SE11 4JJ
 Tel +44 (0)20 7820 3657
 Fax +44 (0)20 7820 9877
 Email caricallaghan@btinternet.com
 www.studiocallaghan.co.uk

PROJECT TITLE
22-26 Stannary Street

STATUS
Planning

DRAWING TITLE
North West Elevation Proposed phase 1

SCALE
@ A1
1:50

DATE
NOV 2006

PROJECT NUMBER
SC78

DRAWING NO.
078E270

REVISION
D